


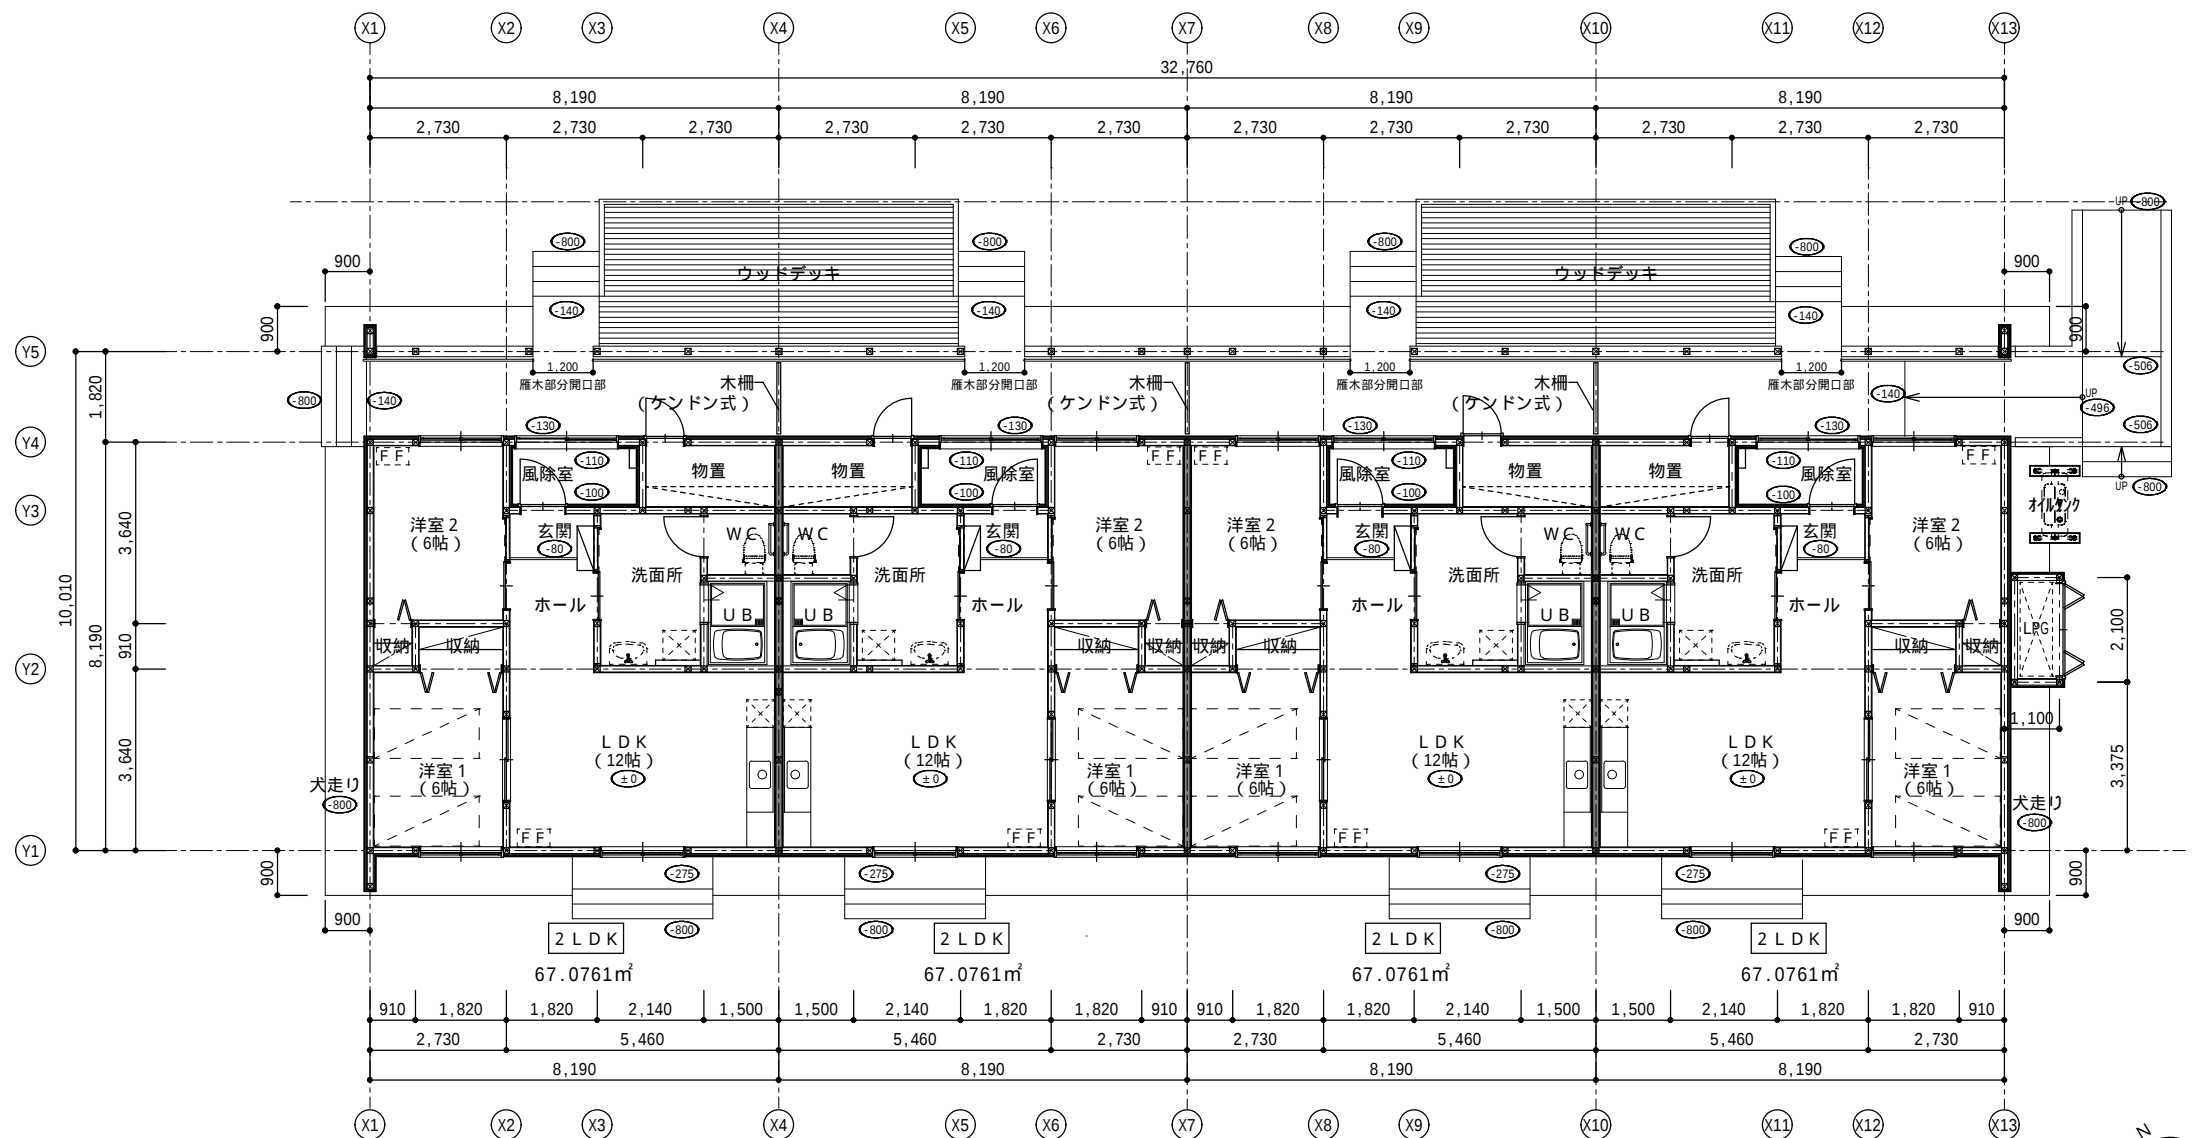

平面図 S=1:100